



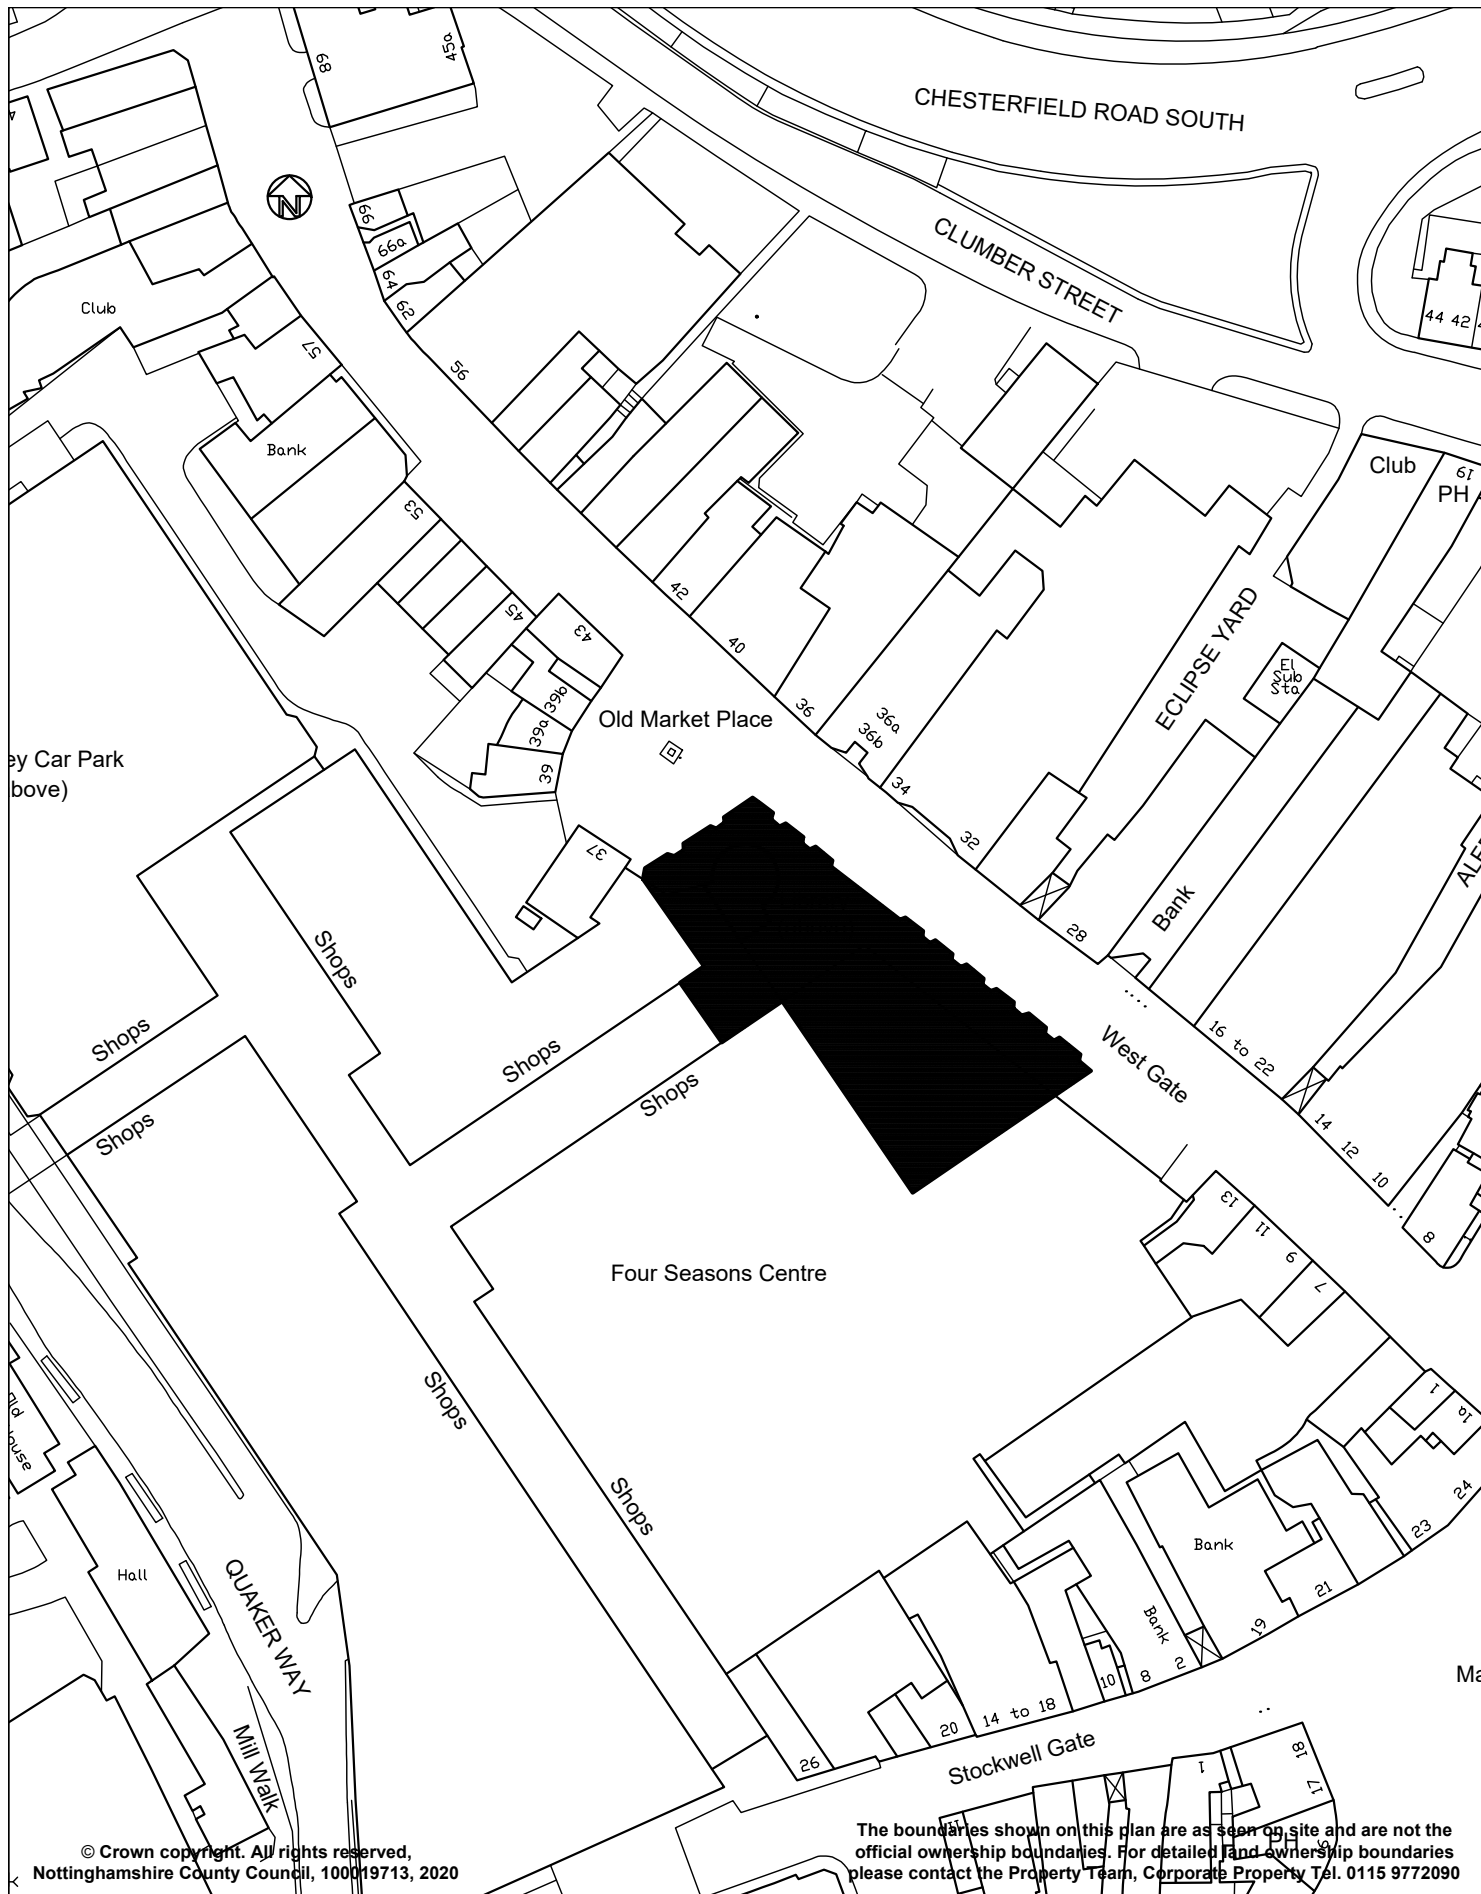

 2nd Floor City Gate West, Tollhouse Hill, Nottingham, NG1 5AT Tel: 0115 838 4844 Email: info@arc-partnership.co.uk © Arc Partnership  Nottinghamshire County Council © Nottinghamshire County Council	Project		Drawn	Date
	MANSFIELD CENTRAL LIBRARY		EH	NOV'11
	Property No.	Project No.	Ch'kd	Date
	3009			
Title				Scale
SITE PLAN				NTS
Drawing No.				Rev.
C.3009 - 1				

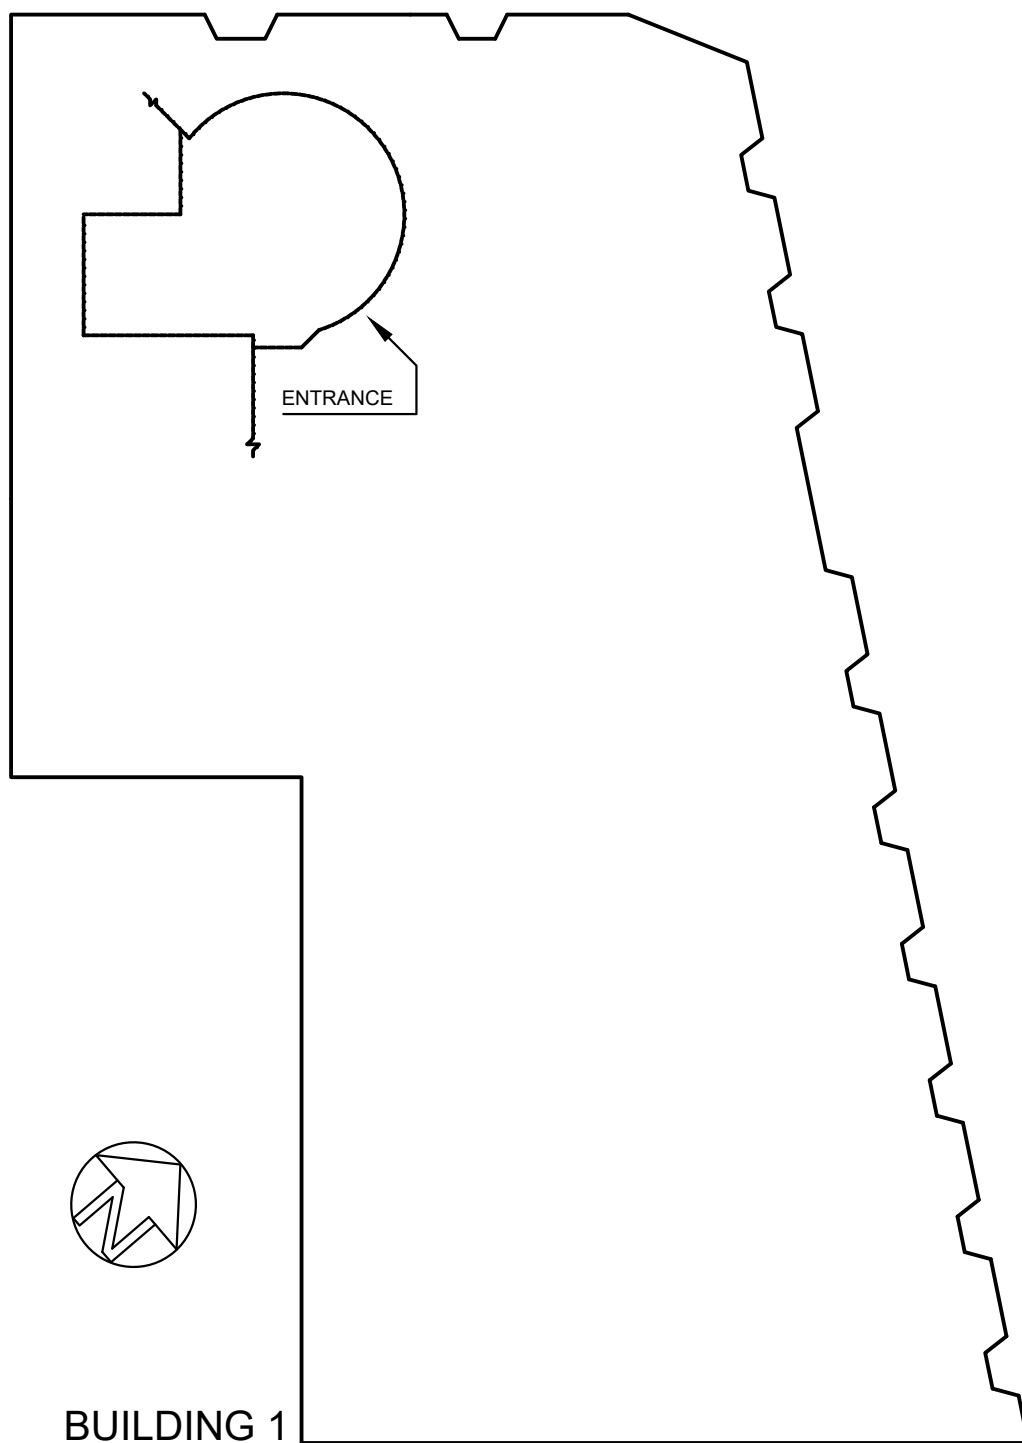

arcpartnership

2nd Floor City Gate West, Tollhouse Hill,
Nottingham, NG1 5AT
Tel: 0115 838 4844 Email: info@arc-partnership.co.uk
© Arc Partnership



**Nottinghamshire
County Council**

© Nottinghamshire County Council

Project

MANSFIELD CENTRAL LIBRARY

Property No.

3009

Project No.

Drawn

EH

Date

NOV'11

Ch'kd

Date

Auth

Traced

Title

SITE PLAN


Scale

NTS

Drawing No.

C.3009 - 2

Rev.

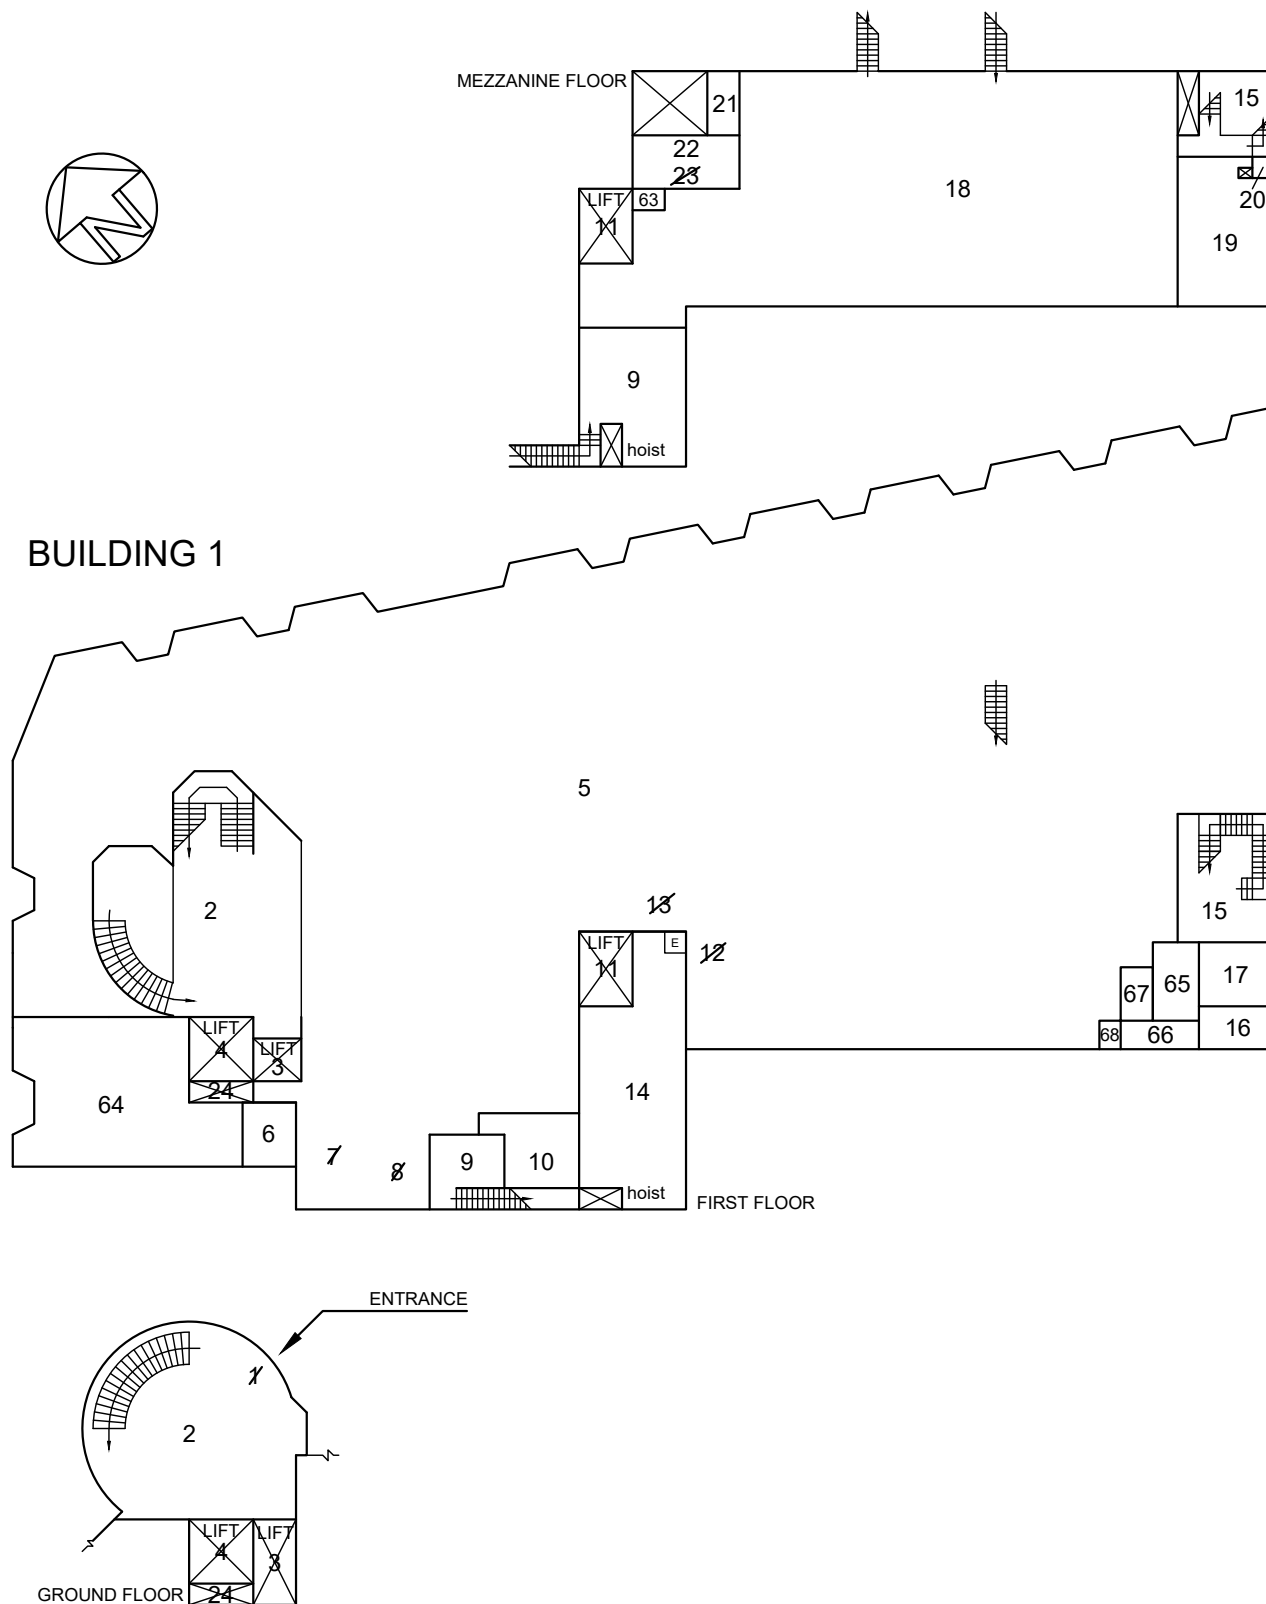

arcpartnership

2nd Floor City Gate West, Tollhouse Hill,
Nottingham, NG1 5AT
Tel: 0115 838 4844 Email: info@arc-partnership.co.uk
© Arc Partnership



**Nottinghamshire
County Council**

© Nottinghamshire County Council

Project

MANSFIELD CENTRAL LIBRARY

Property No.

3009

Project No.

Drawn

EH

Date

NOV'11

Ch'kd

Date

Auth

Traced

Title

ROOM PLAN


Scale

NTS


Drawing No.

C.3009 - 3

Rev.

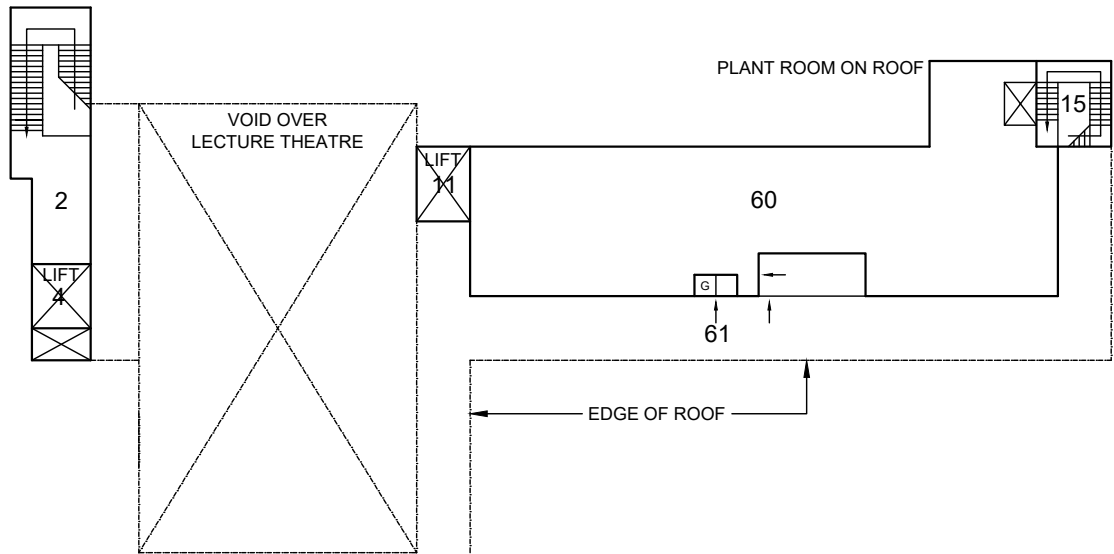

BUILDING 1

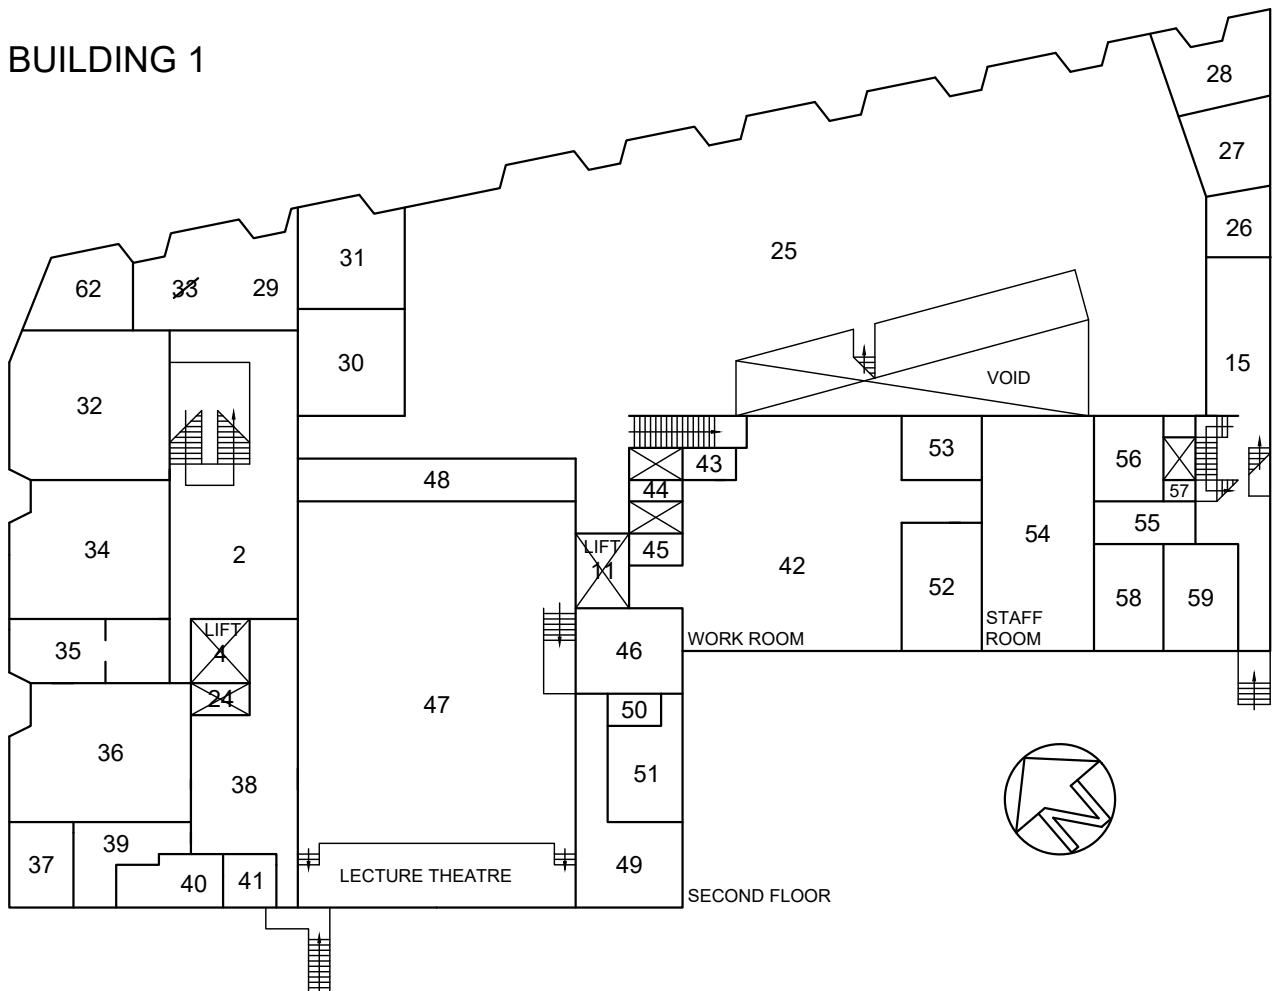

arcpartnership

2nd Floor City Gate West, Tollhouse Hill,
Nottingham, NG1 5AT
Tel: 0115 838 4844 Email: info@arc-partnership.co.uk
© Arc Partnership



**Nottinghamshire
County Council**

© Nottinghamshire County Council

Project

MANSFIELD CENTRAL LIBRARY

Property No.

3009

Project No.

Drawn

EH

Date

NOV'11

Ch'kd

Date

Auth

Traced

Title

ROOM PLAN

Scale


NTS

Drawing No.

C.3009 - 4

Rev.

3009 MANSFIELD CENTRAL LIBRARY

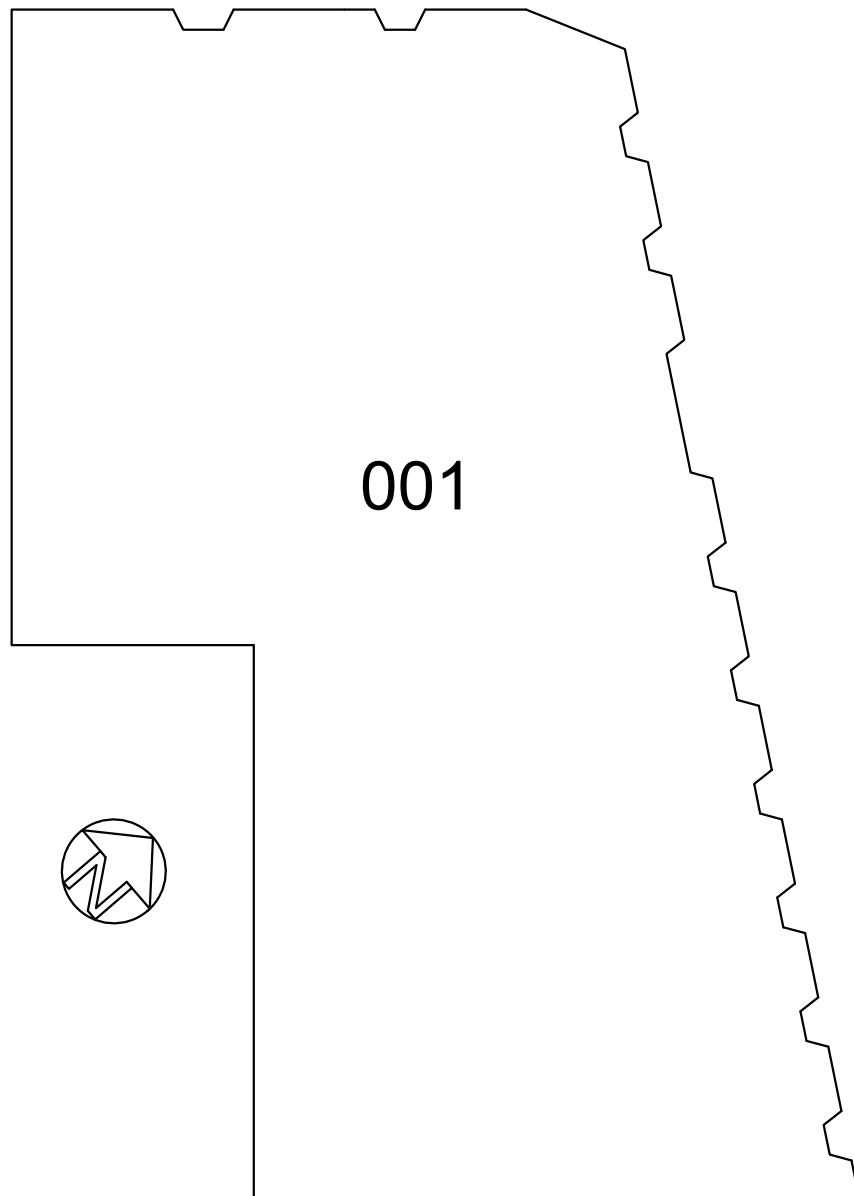

BLOCK PLAN