






© Crown copyright. All rights reserved.
Nottinghamshire County Council, 100019713, 2019


The boundaries shown on this plan are as seen on site and are not the official ownership boundaries. For detailed land ownership boundaries please contact the Property Team, Corporate Property Tel: 0115 9772090

 <p>2nd Floor City Gate West, Tollhouse Hill, Nottingham, NG1 5AT Tel: 0115 838 4844 Email: info@arc-partnership.co.uk © Arc Partnership</p>  <p>Nottinghamshire County Council</p> <p>© Nottinghamshire County Council</p>	Project		Drawn	Date
	WORKSOP LIBRARY		DV	AUG'10
	Property No.	Project No.	Ch'kd	Date
	3364			
Title				Scale
SITE PLAN				NTS
Drawing No.				Rev.
C.3364 - 1				

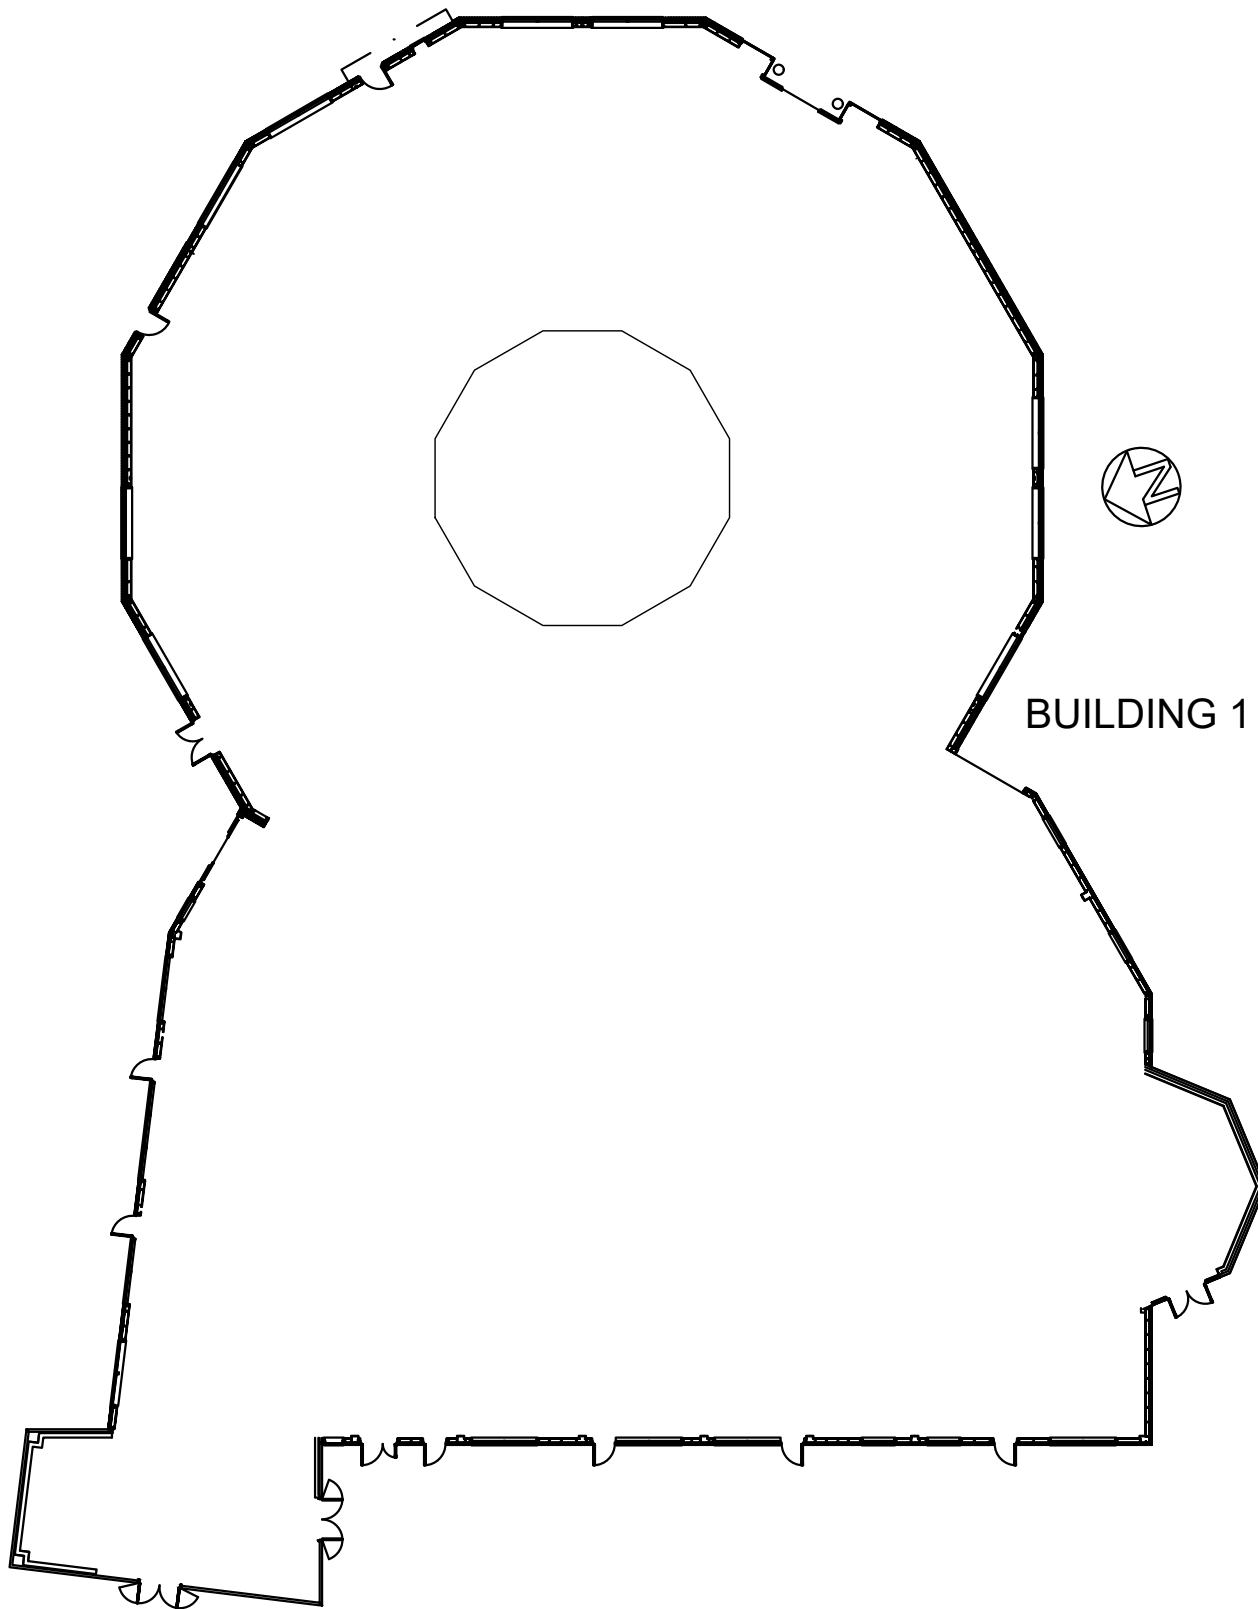

BUILDING 1

 <p>2nd Floor City Gate West, Tollhouse Hill, Nottingham, NG1 5AT Tel: 0115 838 4844 Email: info@arc-partnership.co.uk © Arc Partnership</p>  <p>Nottinghamshire County Council</p>	Project		Drawn	Date
	WORKSOP LIBRARY		EW	DEC'15
	Property No.	Project No.	Ch'kd	Date
	3364			
	Title			Scale
	BUILDING PLAN GROUND FLOOR			NTS
© Nottinghamshire County Council	Drawing No.			Rev.
	C.3364 - 2			

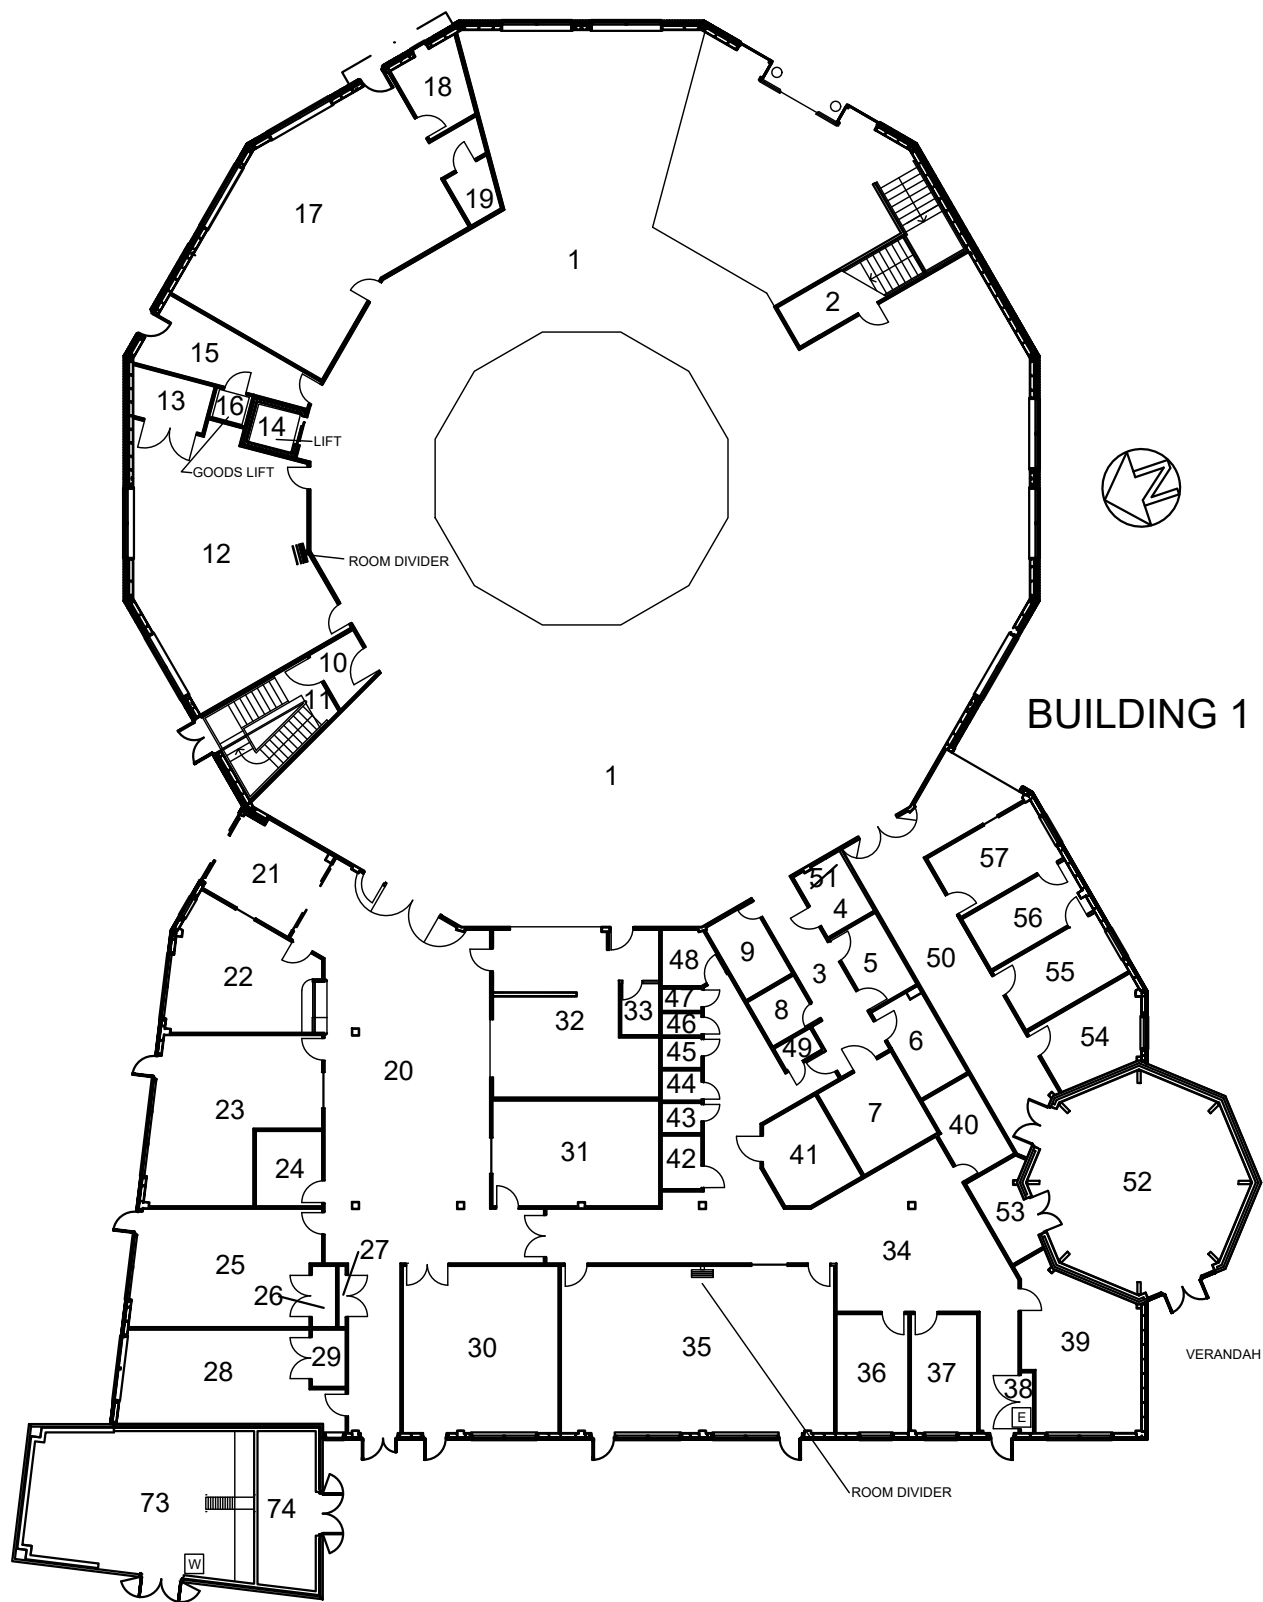

arcpartnership

2nd Floor City Gate West, Tollhouse Hill,
Nottingham, NG1 5AT
Tel: 0115 838 4844 Email: info@arc-partnership.co.uk
© Arc Partnership



**Nottinghamshire
County Council**

© Nottinghamshire County Council

Project

WORKSOP LIBRARY

Drawn

EW

Date

DEC'19

Property No.

3364

Project No.

Ch'kd

Date

Auth

Traced

Title

ROOM PLAN GROUND FLOOR


Scale

NTS

Drawing No.

C.3364 -3

Rev.

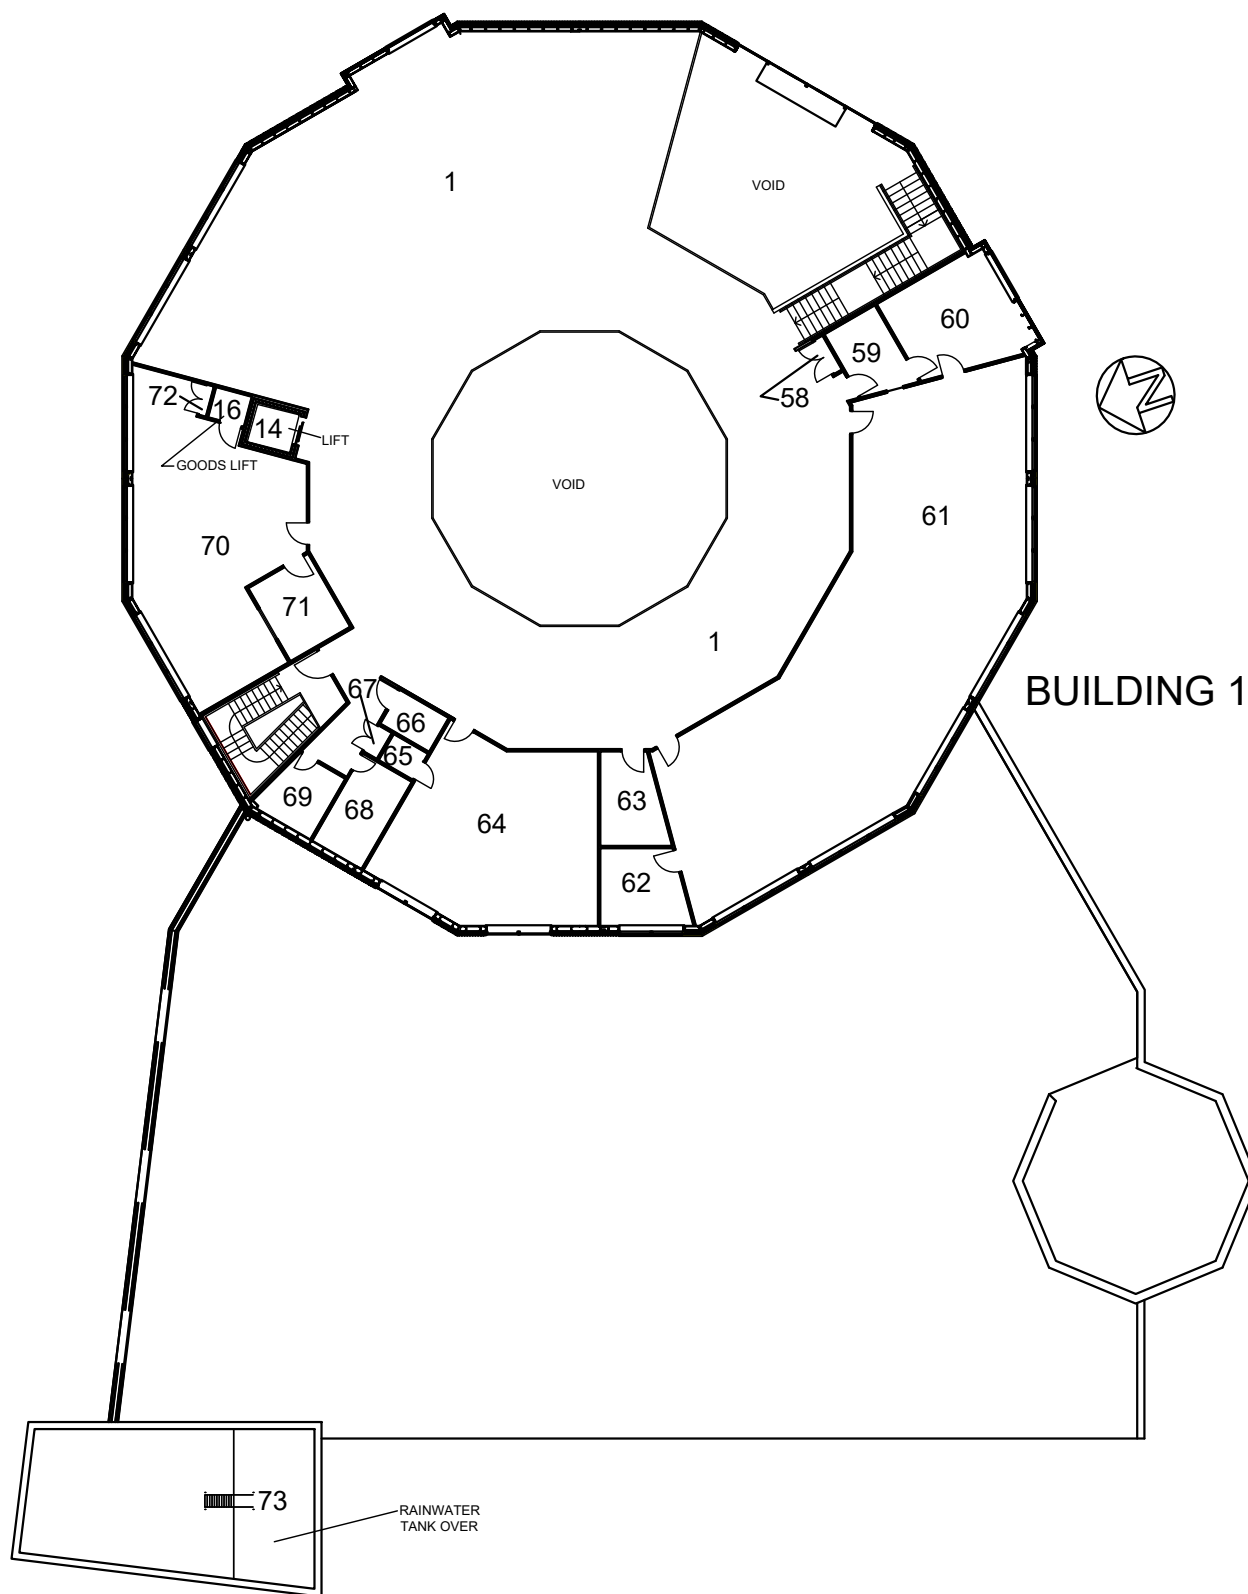

arcpartnership

2nd Floor City Gate West, Tollhouse Hill,
Nottingham, NG1 5AT
Tel: 0115 838 4844 Email: info@arc-partnership.co.uk
© Arc Partnership



**Nottinghamshire
County Council**

© Nottinghamshire County Council

Project

WORKSOP LIBRARY

Drawn

EW

Date

DEC'15

Property No.

3364

Project No.

Auth

Traced

Title

ROOM PLAN FIRST FLOOR

Scale


NTS

Drawing No.

C.3364 - 4

Rev.

3364 WORKSOP LIBRARY

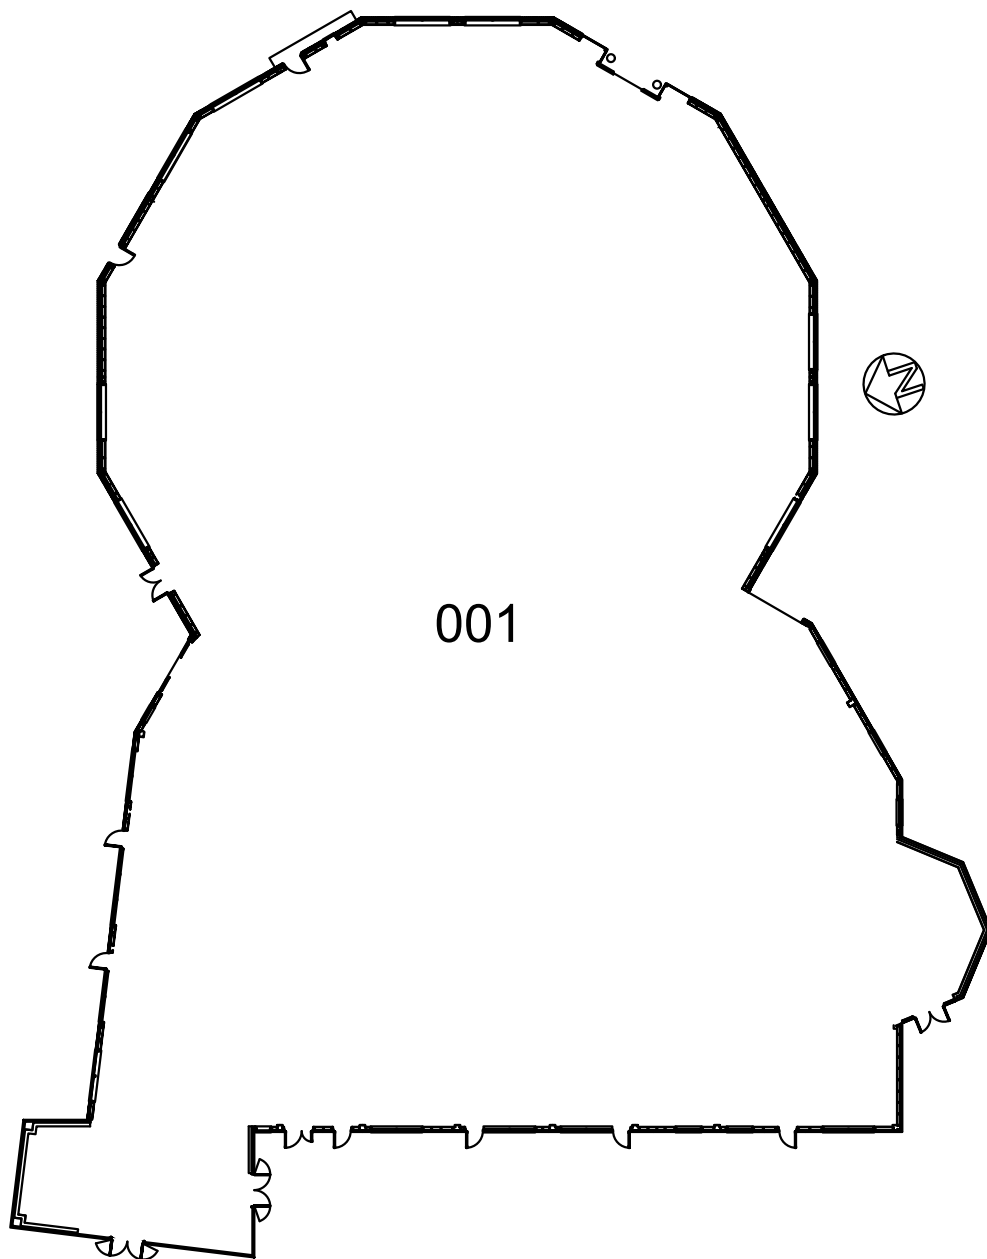

BLOCK PLAN